


Martin Fields Creek Fence

Totals

0.9 mile New 4-wire
100 feet Half Rounds

2: 12-foot Metal Gates
2: 12-foot Panels

14: Double H
1: Single Post Deadman
1: Brace and Panel
30: Tree Nailers

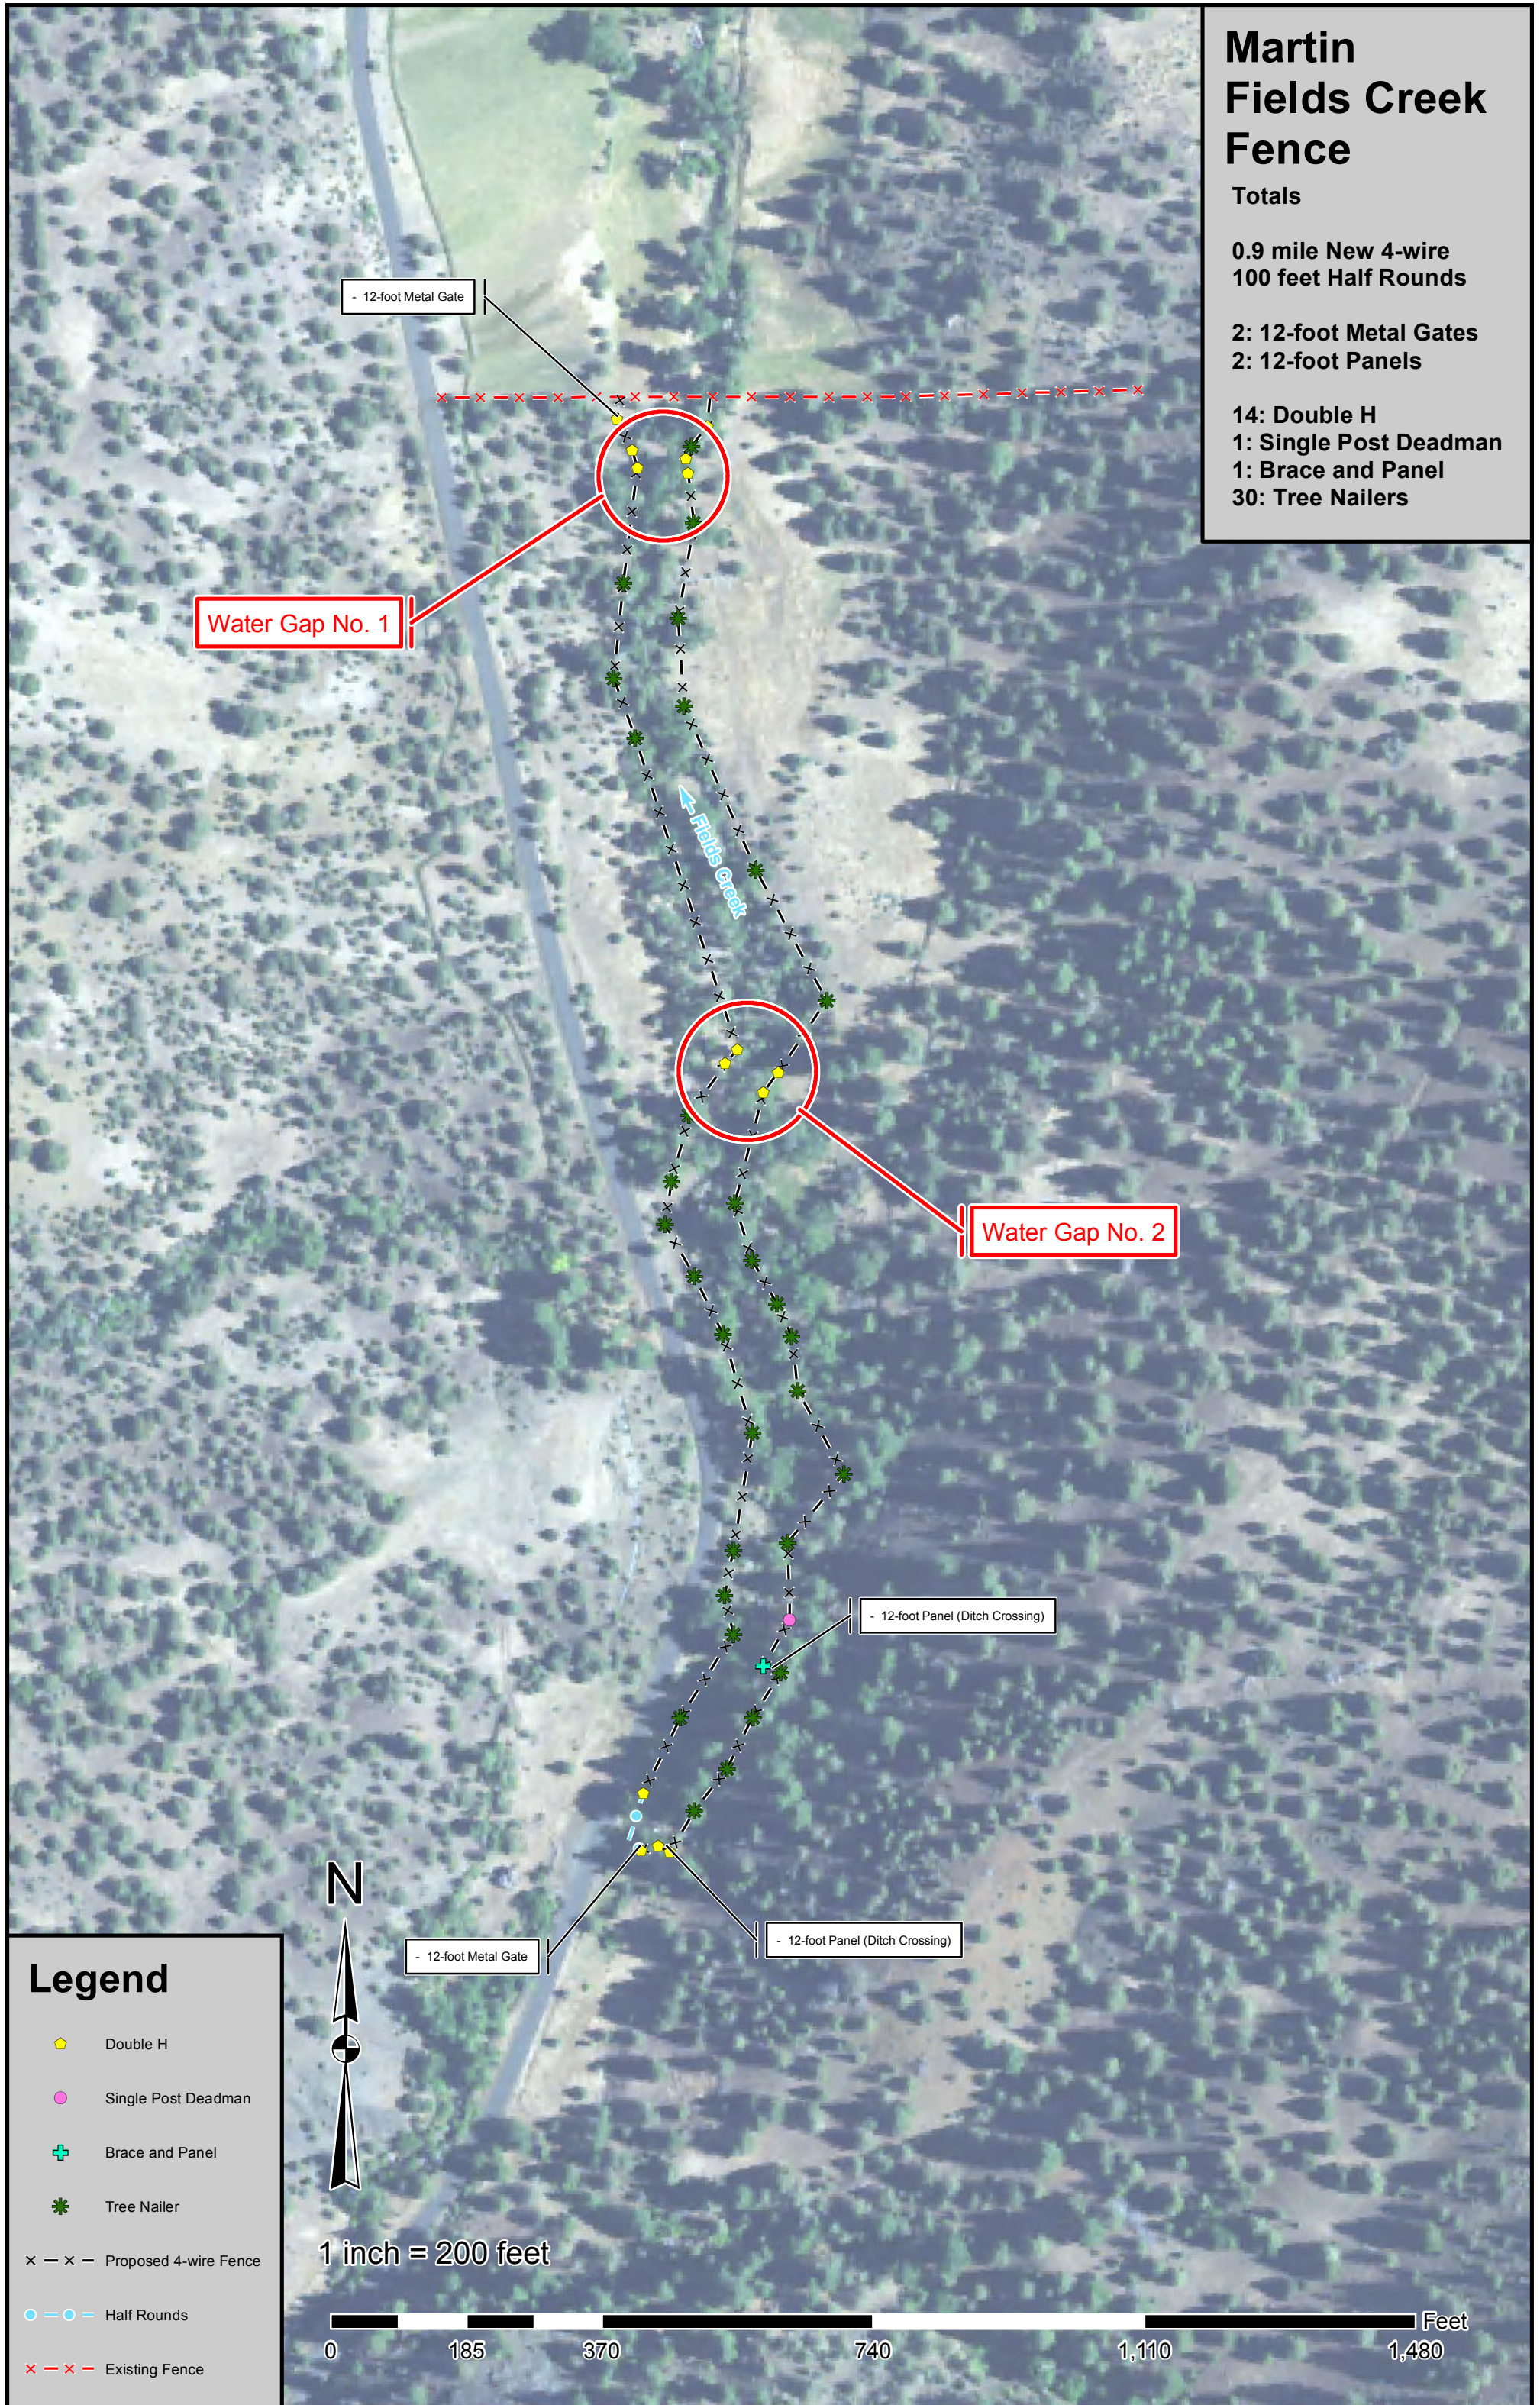

Legend

- ◆ Double H
- Single Post Deadman
- + Brace and Panel
- ✱ Tree Nailer
- × - × - Proposed 4-wire Fence
- - ○ - Half Rounds
- × - × - Existing Fence



1 inch = 200 feet

