


# Holliday- Pine Creek Fence

## Totals

2.4 miles 4-wire  
 1.4 miles Fence Removal  
 1.0 mile Fence Rebuild  
 32 feet Half Rounds

3: 10-foot Metal Gates  
 1: 12-foot Metal Gate  
 1: 14-foot Metal Gate  
 4: 14-foot Panel Gates

17: Bi-Secting H  
 1: Triple H  
 27: Double H  
 1: Single H  
 13: Single Post Deadman  
 2: Tree Nailer  
 1: Cross Steel

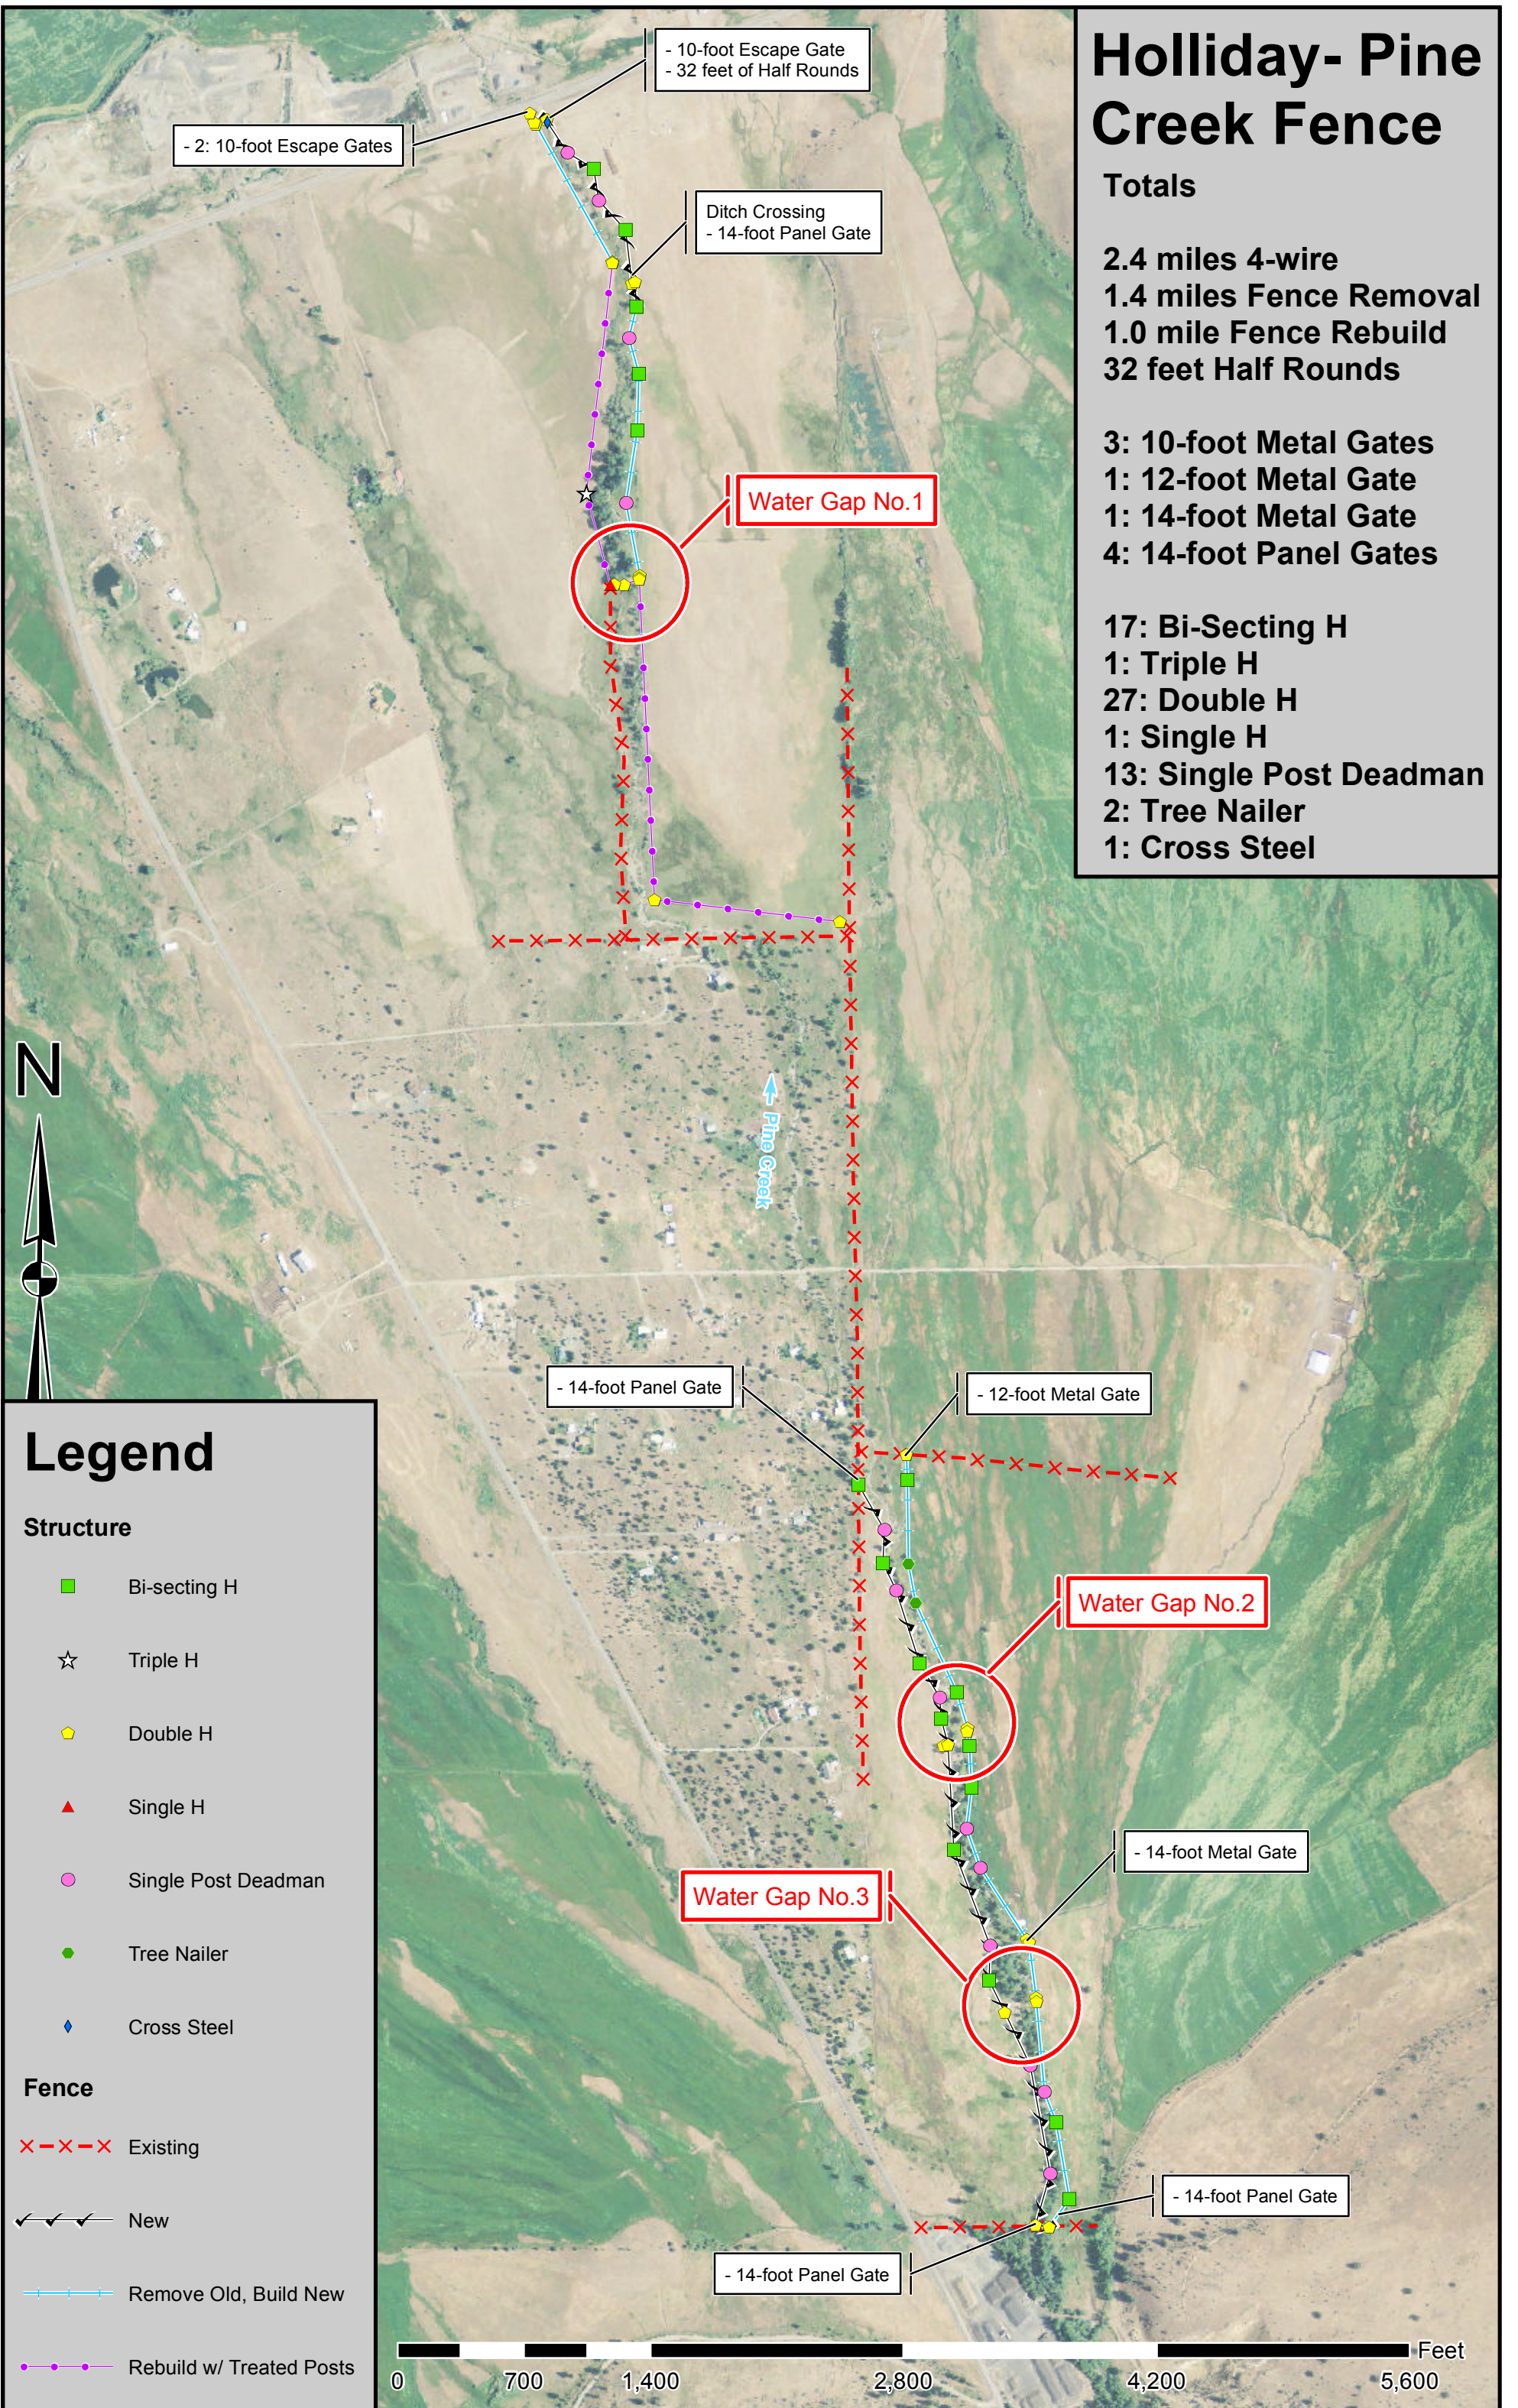

## Legend

### Structure

- Bi-secting H
- ☆ Triple H
- ◆ Double H
- ▲ Single H
- Single Post Deadman
- Tree Nailer
- ◆ Cross Steel

### Fence

- - - - - Existing
- - - - - New
- - - - - Remove Old, Build New
- - - - - Rebuild w/ Treated Posts

